


CANADA
STEWART
PORT RAILWAY

DRAFT

CONCEPTUAL DESIGN

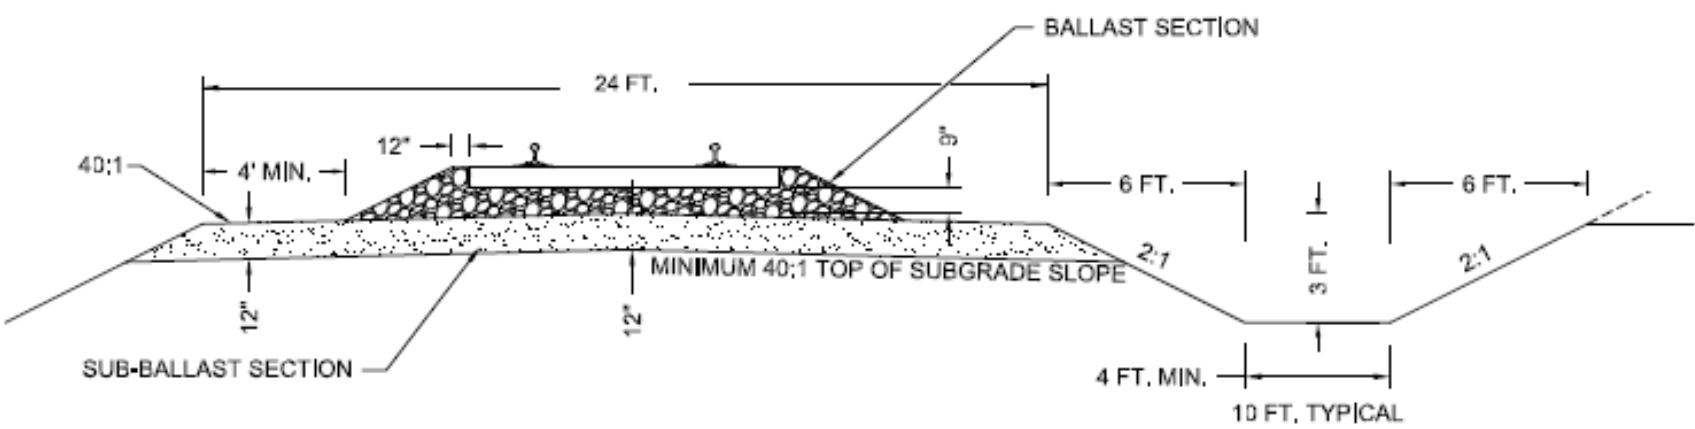

TYPICAL SECTION

Legend	
—	RAIL ALIGNMENT
	FIRST NATIONS RESERVES
—	Highway 37/37A
—	RESOURCE ROADS
—	CN Rail through Kitwanga
—	LAKES, RIVERS, STREAMS
—	CONTOUR - 500m
—	CONTOUR - 100m



OWN BY: KBO	DRAWING NUMBER: STR-001-001
REVIEWED BY: GB	
APPROVED BY: TP	
DATA BY: TRM	
REVISION NUMBER: 0	
REVISION DATE: APRIL 6, 2016	

prepared by:
PDM Services Ltd.
P.O. Box 419
New Hazelton BC
V2J 2J2
TEL: (250) 842-2256
KEVIN@PDMSERVICES.CA

